


END ELEVATION

.25 = 12

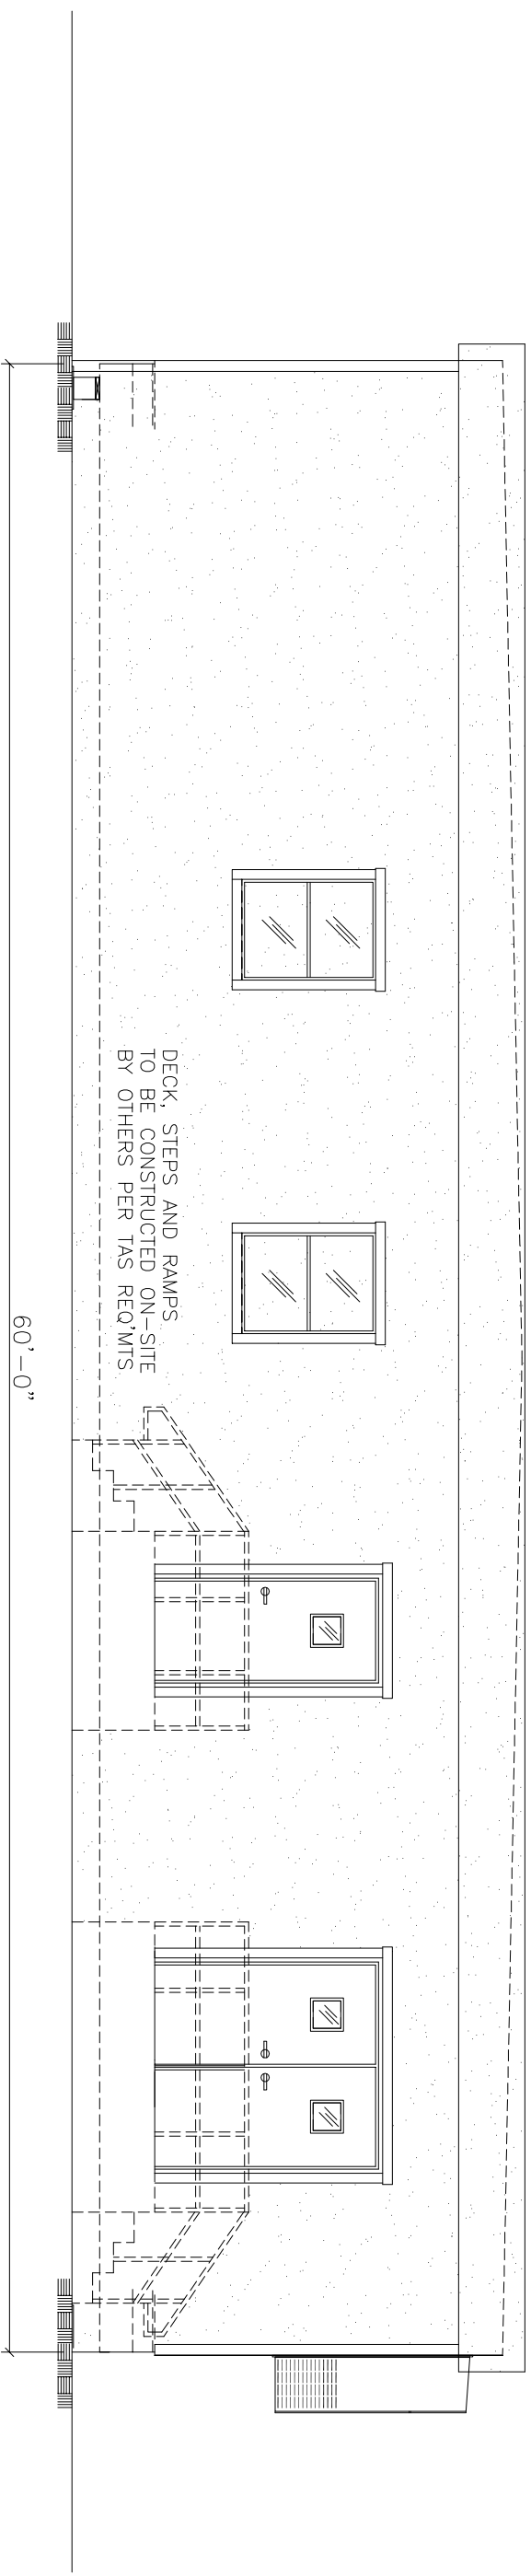

SIDE ELEVATION

DECK, STEPS AND RAMPS
TO BE CONSTRUCTED ON-SITE
BY OTHERS PER IAS REQ.MTS

LTR	REVISION	BY	DATE	DRAWN BY:	PROJECT:	TITLE:	SHEET
				K.C.	NORTEX MODULAR SPACE, HOPKINS COUNTY	EXTERIOR ELEVATIONS	A-4
				DATE:	SCALE:	DWG. NO.	
				1/30/03	1/8" = 1'-0"	N5664EMS	
				<p>AMTTEX 832 EAST WALNUT GARLAND, TX 75040 (972) 276-7626 FAX: (972) 276-5105 Email: amtex@airmail.net</p>			