


ISSUE LOG

DATE	ISSUE
4-1-99	REVISION

Dwg. By D.S.
Drawing # **030499A**
Scale: **1/4"=1'-0"**

Sheet
A2.1
FLOOR PLAN

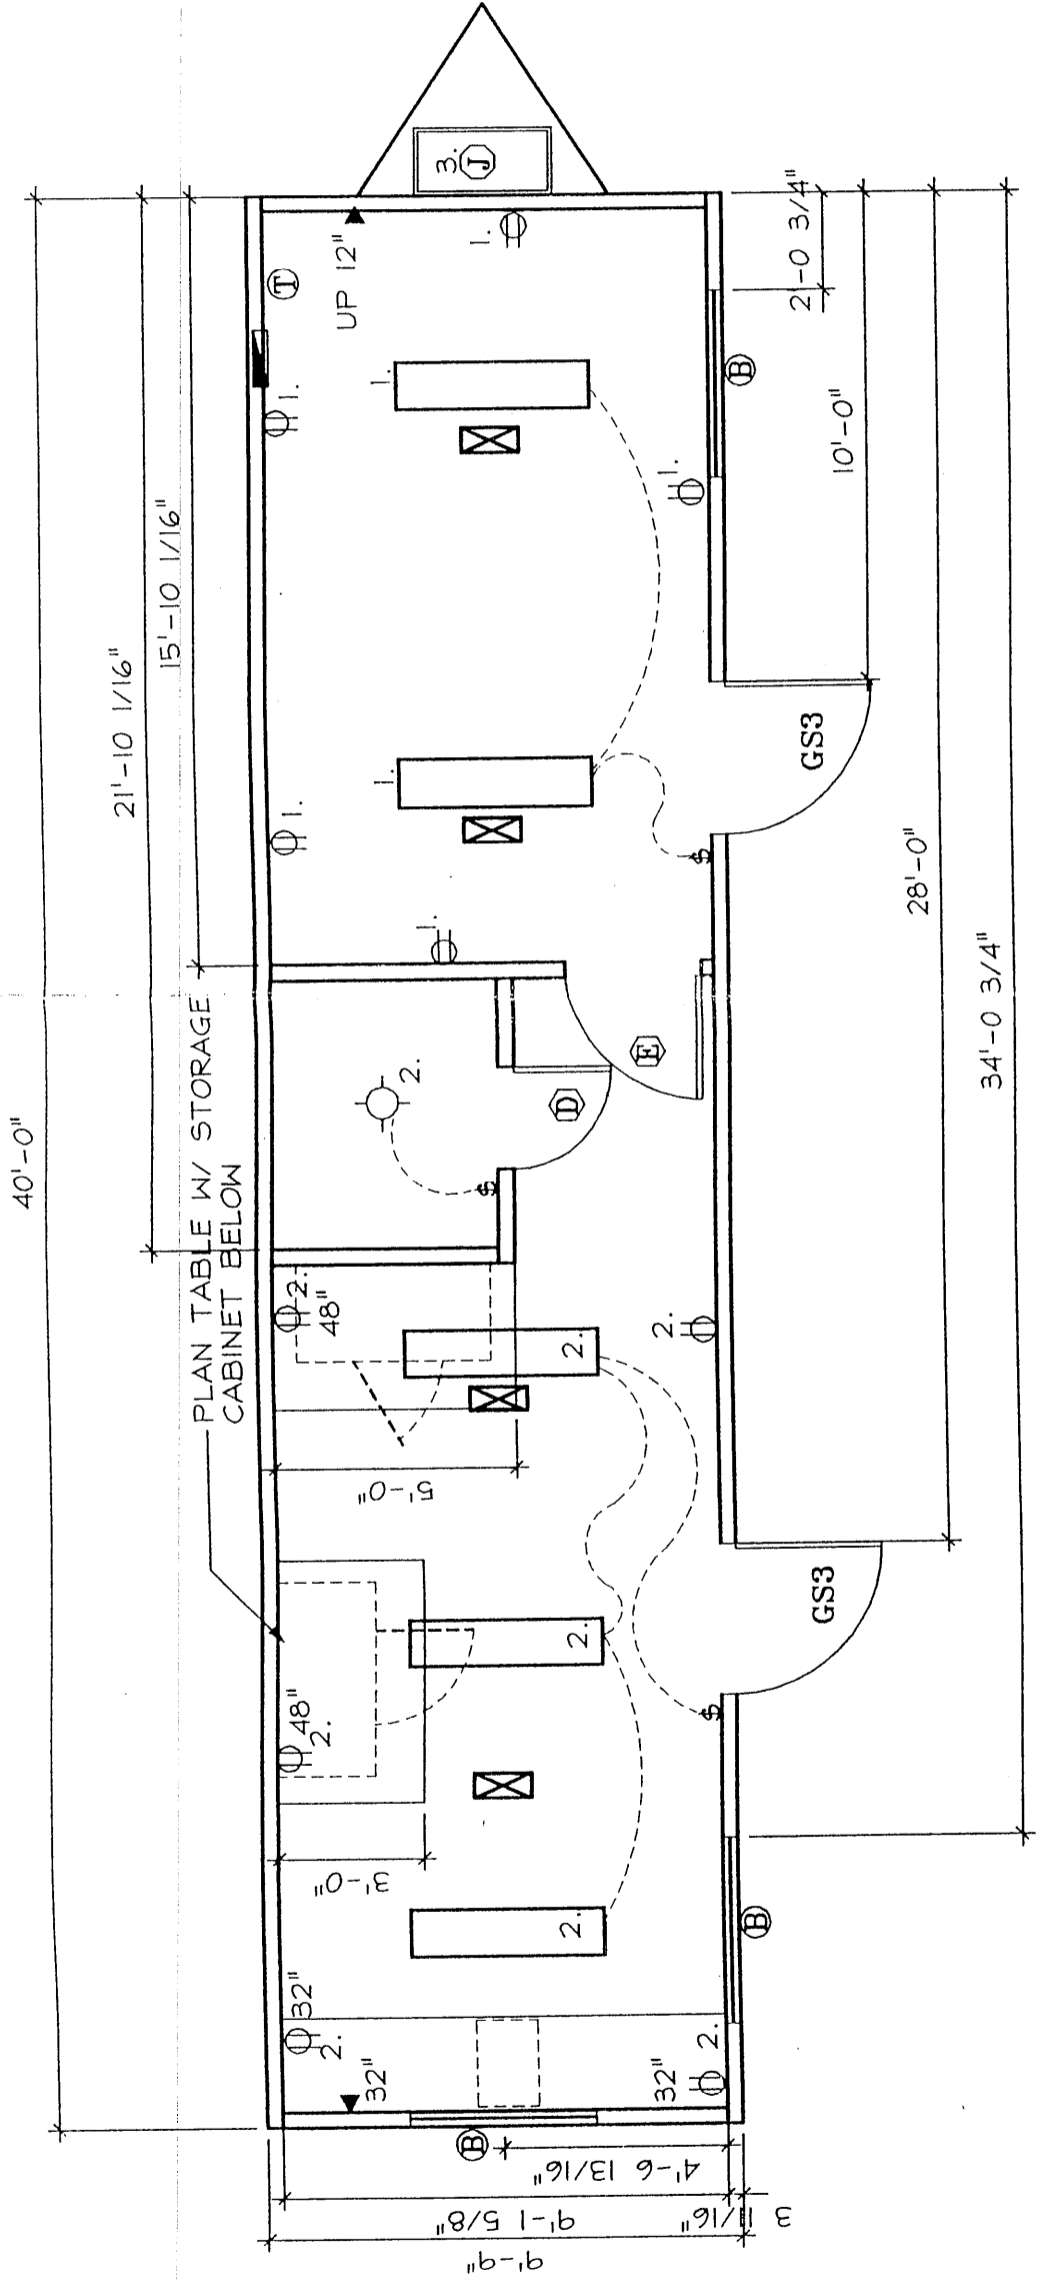

- 1. ADD (2) J-BOXES
- 2. REMOVE SHELVING @ STORAGE CLOSET
- 3. ANY REQ. EXTERIOR PAINTING IS BY OTHERS.

SCHEDULE \ LEGEND

KEY	ITEM DESCRIPTION	SIZE	ROUGH OPENING
Ⓜ	WINDOW, H.S.	46X27	46-1/2"X27-1/4" UP 44-3/4"
GS3	DOOR, EXTERIOR W/ SAFETY GLASS GS300	36X80	37-3/4X81-1/4
Ⓧ	DOOR, INTERIOR	32X80	33-1/2"X82"
Ⓤ	DOOR, EXTERIOR W/ SAFETY GLASS STD 1"H.	32X80	32"X80"
Ⓝ	2 TON CENTRAL 10KW HVAC		
Ⓛ	LOAD CENTER, 100A W/100A MAIN		UP 32"
Ⓣ	THERMOSTAT W/12"X12" ISO INSUL. BD.		UP 60"

ELEC SCHEDULE

CIRCUIT	VOLTS	AMPS POLE	SERVICE PANEL	WIRE	LIGHTS	DIFFUSERS
1. & 2.	120	15/1	LIGHTS & RECEPTACLES	14/2 W/G NMC	4'-0" 12'-0"	4'-9" 12'-9"
3.	240	60/2	HVAC	6/2 SE or EQUAL	24'-0" 30'-0"	24'-9" 32'-9"